


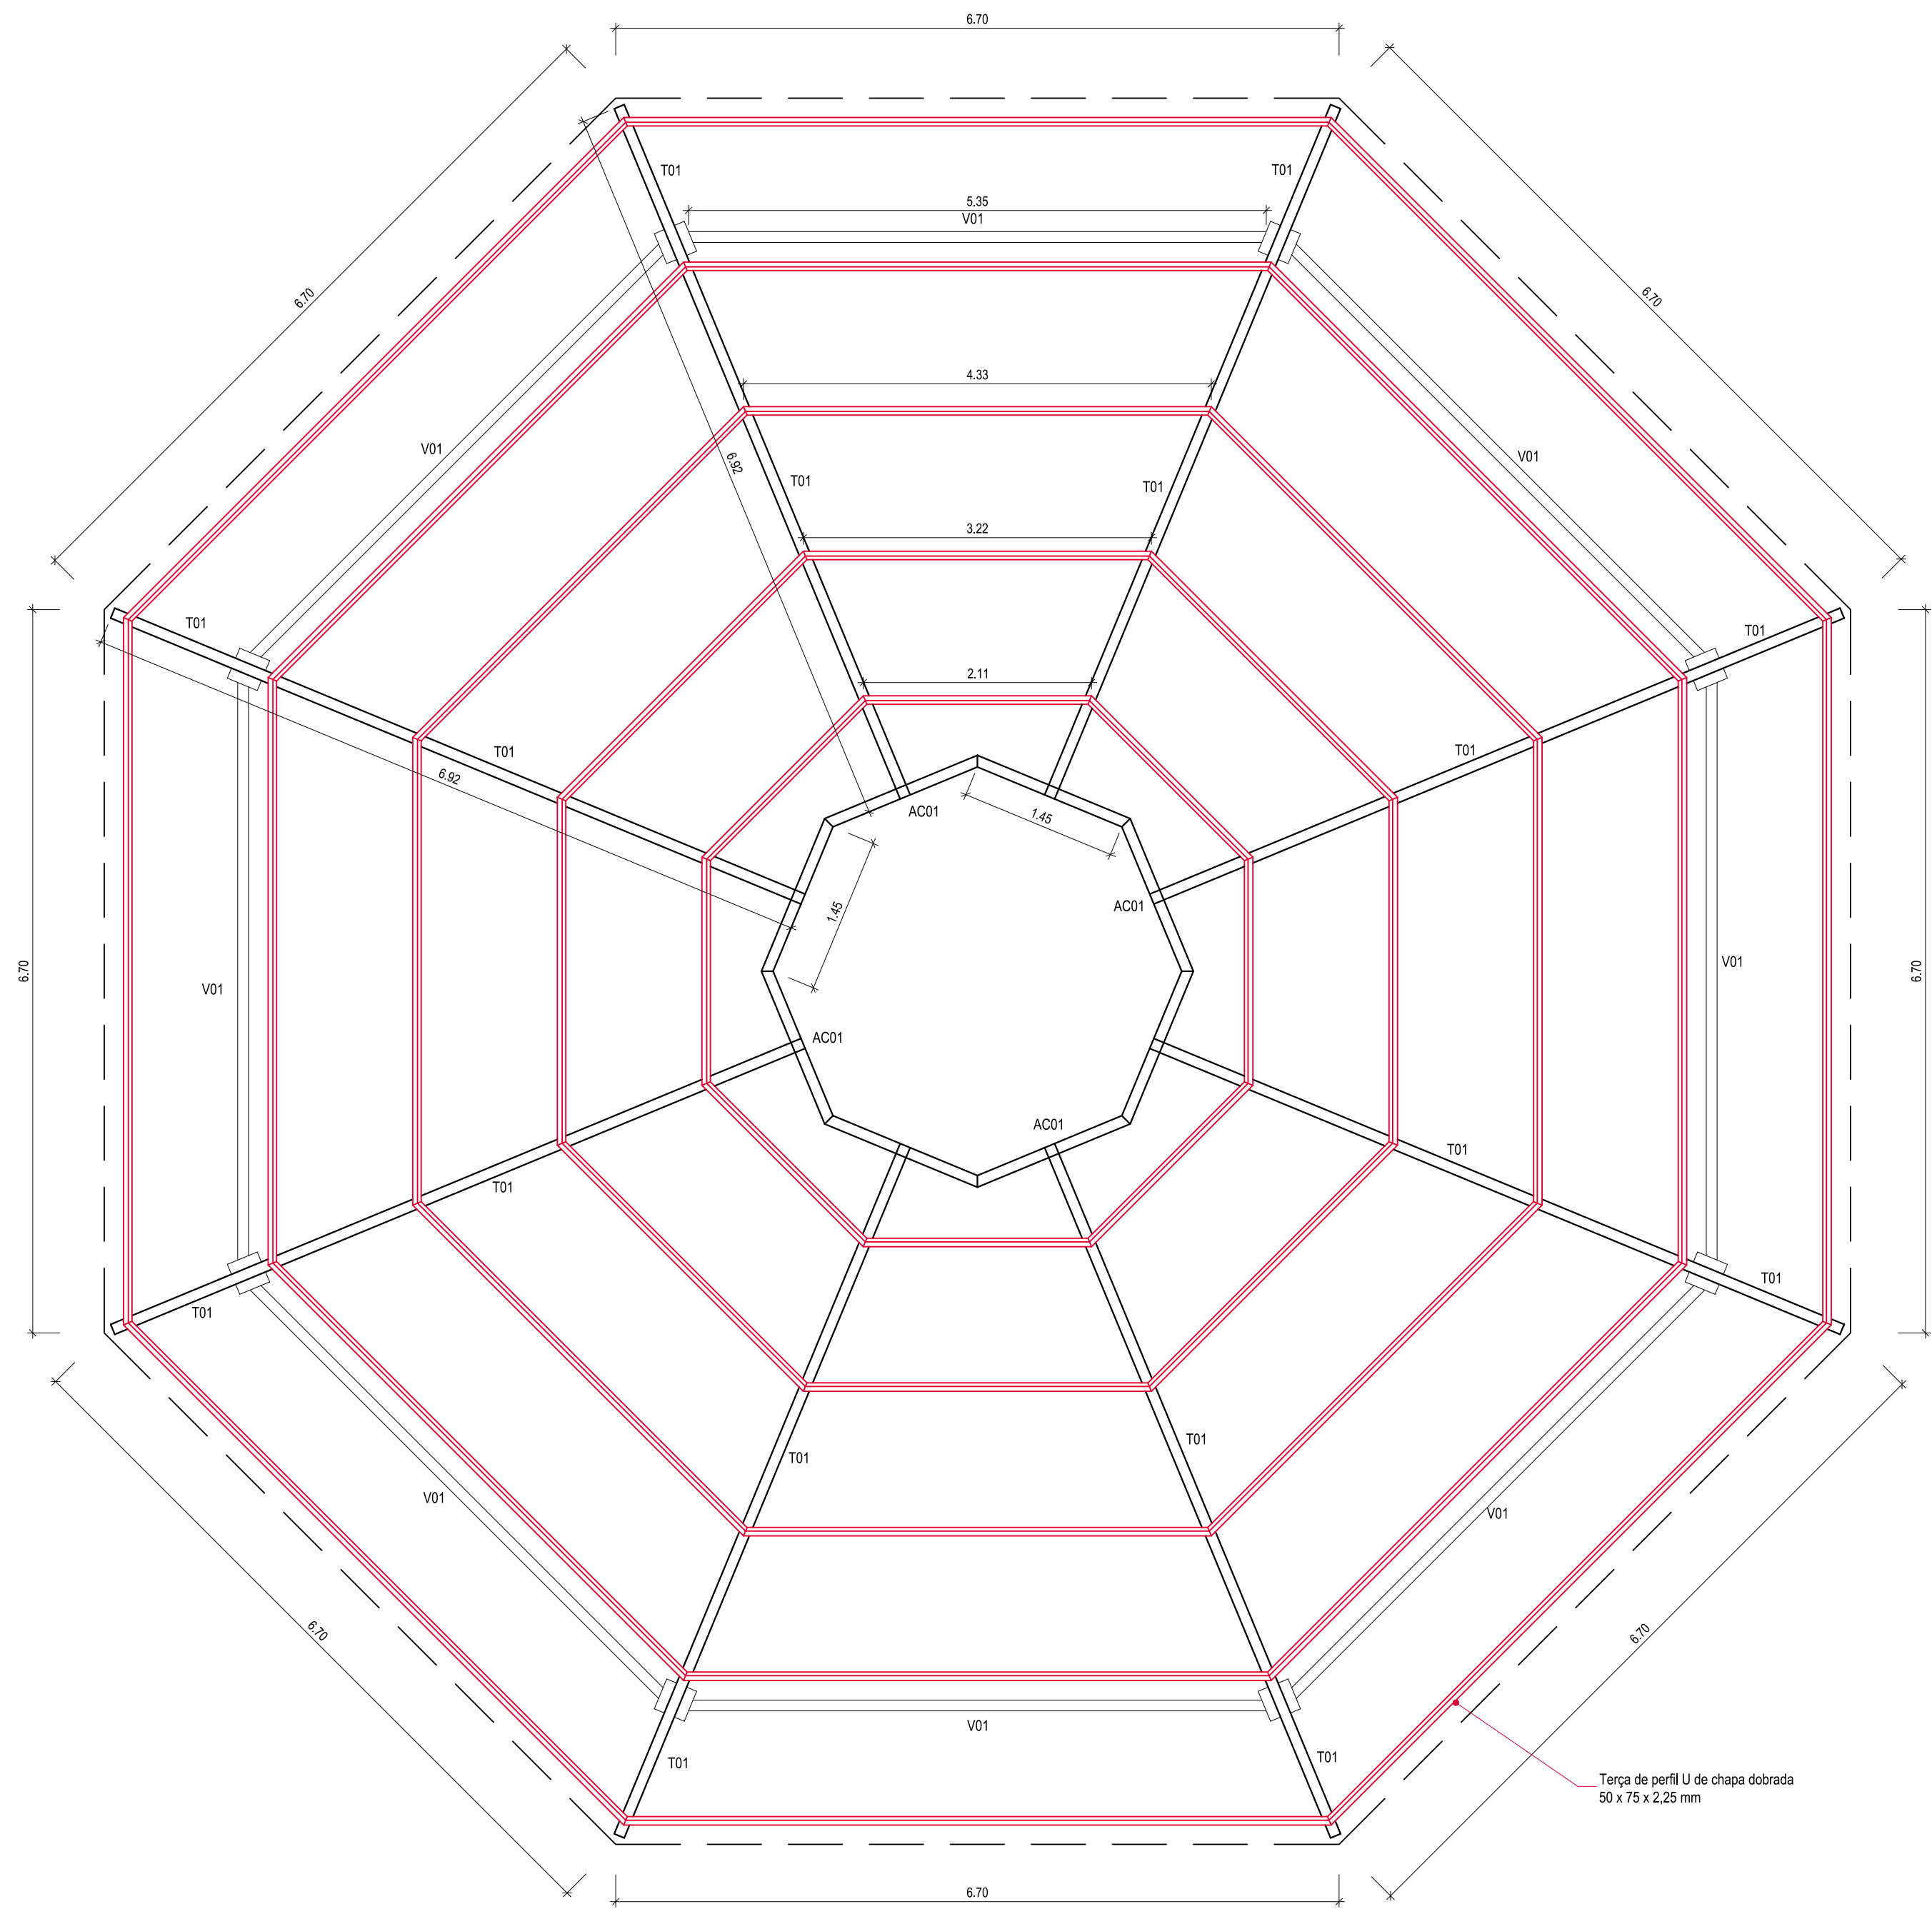

02 PLANTA BAIXA - ESTRUTURA METÁLICA
Escala 1:50

