
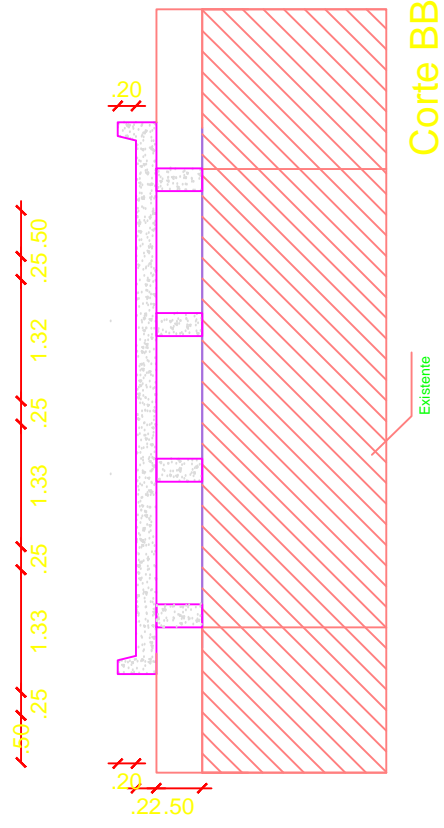
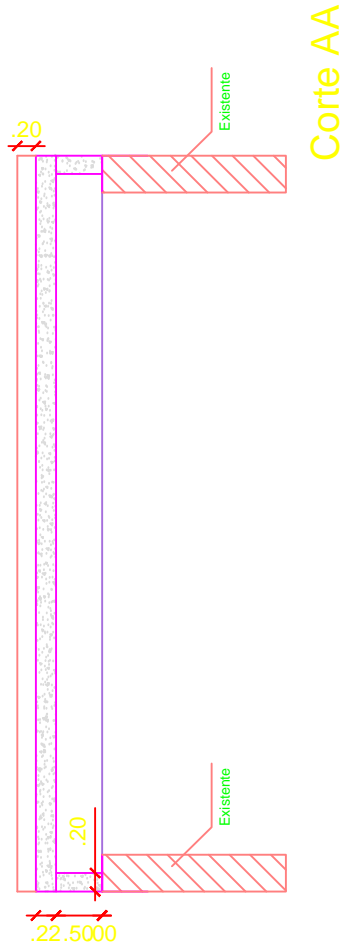


LOCALIDADE DE PONTE DO IJUIZINHO, AUG.PESTANA

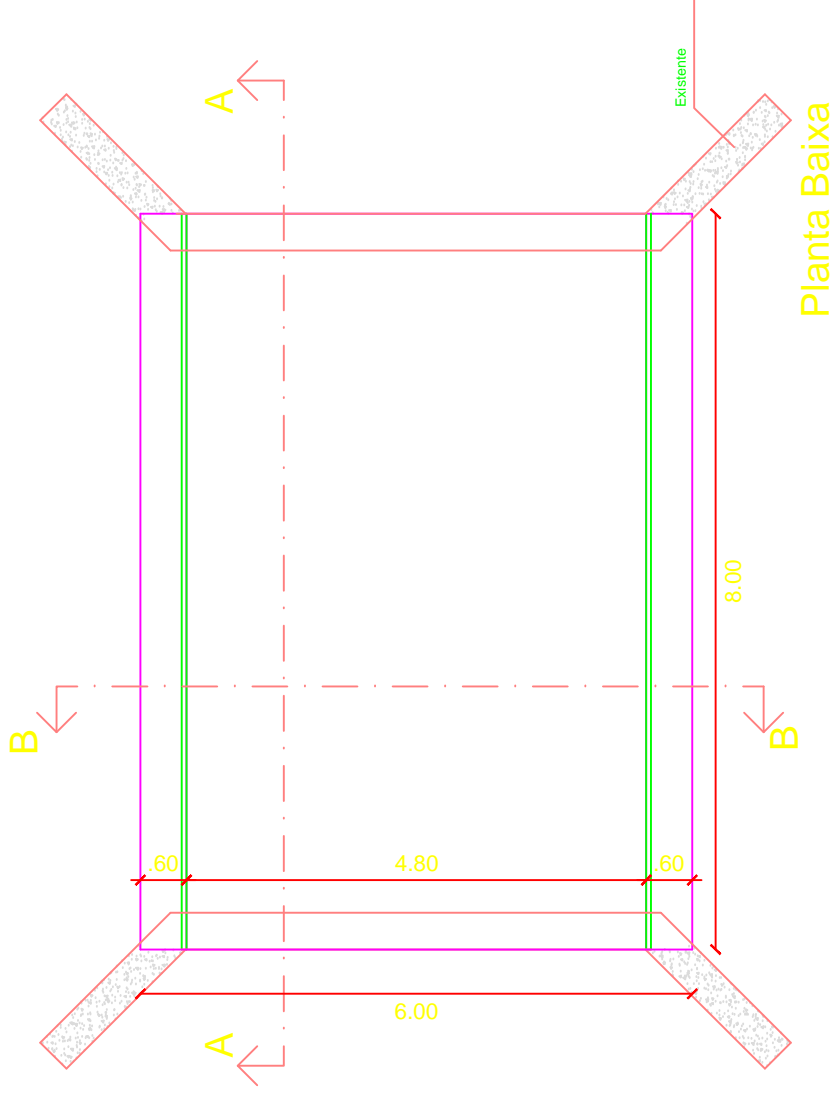

Prancha

02-02

Escala:

1:100

Data:

SET/21

Resp. Técnica:

ANGELA G. C. ZUCOLOTTO
E.Civil - CREA/RS 123313D